


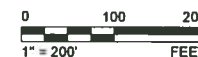


# LEGEND

-  PIEZOMETER
-  PERCHED WATER DRAIN (PWD)
-  APPROXIMATE EXTENT OF SILTY SANDSTONE (SM) IN UPPER SANDSTONE UNIT

## NOTE(S)

1. WATER LEVELS SHOWN IN **BLUE** MEASURED ON 05/09/2018.
2. WATER LEVELS SHOWN IN **RED** MEASURED ON 10/31/2018.
3. ELEVATION GIVEN IN FEET ABOVE MEAN SEA LEVEL.



CLIENT  
WASTE MANAGEMENT OF COLORADO, INC.

CONSULTANT




YYYY-MM-DD	2019-02-27
DESIGNED	MDC
PREPARED	DBS
REVIEWED	MEM
APPROVED	RM

PROJECT  
DACWPF RECONSTRUCTED CELL FACILITY  
PART B POST-CLOSURE PERMIT RENEWAL




TITLE  
**GROUNDWATER MONITORING NETWORK AND WATER LEVELS  
IN UPPER SANDSTONE AND ADJACENT STRATIGRAPHIC UNITS**

PROJECT NO  
18111727

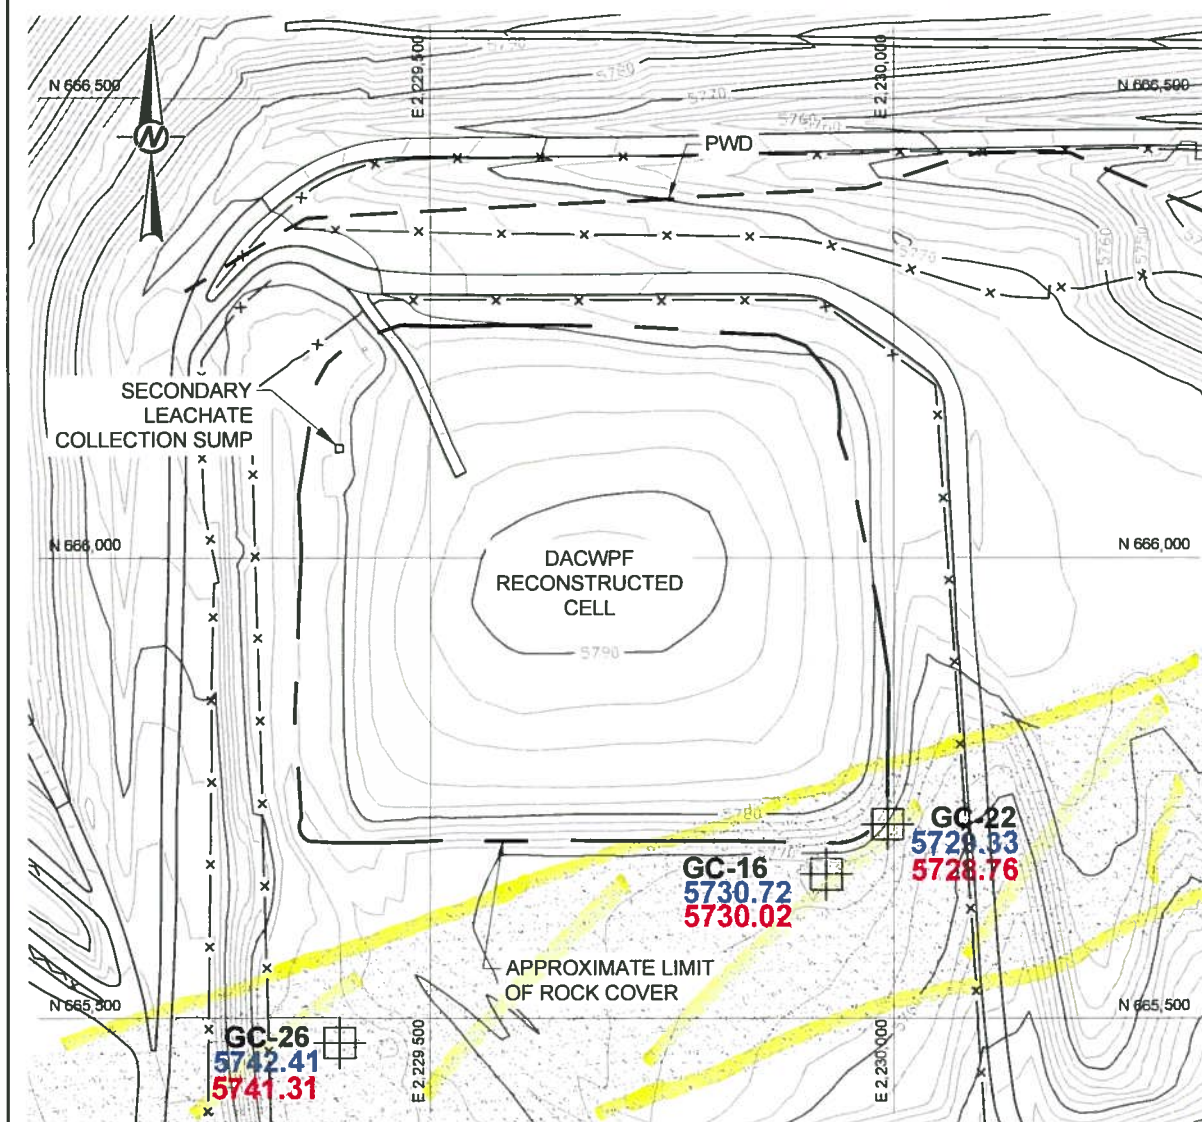REV.  
A



# LEGEND

-  PIEZOMETER
-  PERCHED WATER DRAIN (PWD)
-  APPROXIMATE EXTENT OF SILTY SANDSTONE (SM) IN INTERMEDIATE SANDSTONE UNIT

## NOTE(S)

1. WATER LEVELS SHOWN IN **BLUE** MEASURED ON 05/09/2018.
2. WATER LEVELS SHOWN IN **RED** MEASURED ON 10/31/2018.
3. ELEVATION GIVEN IN FEET ABOVE MEAN SEA LEVEL.



CLIENT  
WASTE MANAGEMENT OF COLORADO, INC.

CONSULTANT



YYYY-MM-DD	2019-02-27
DESIGNED	MDC
PREPARED	DBS
REVIEWED	MEM
APPROVED	RM


PROJECT  
DACWPF RECONSTRUCTED CELL FACILITY  
PART B POST-CLOSURE PERMIT RENEWAL


TITLE  
**GROUNDWATER MONITORING NETWORK AND WATER LEVELS  
IN INTERMEDIATE SANDSTONE AND ADJACENT  
STRATIGRAPHIC UNITS**

PROJECT NO.  
18111727

REV.  
A



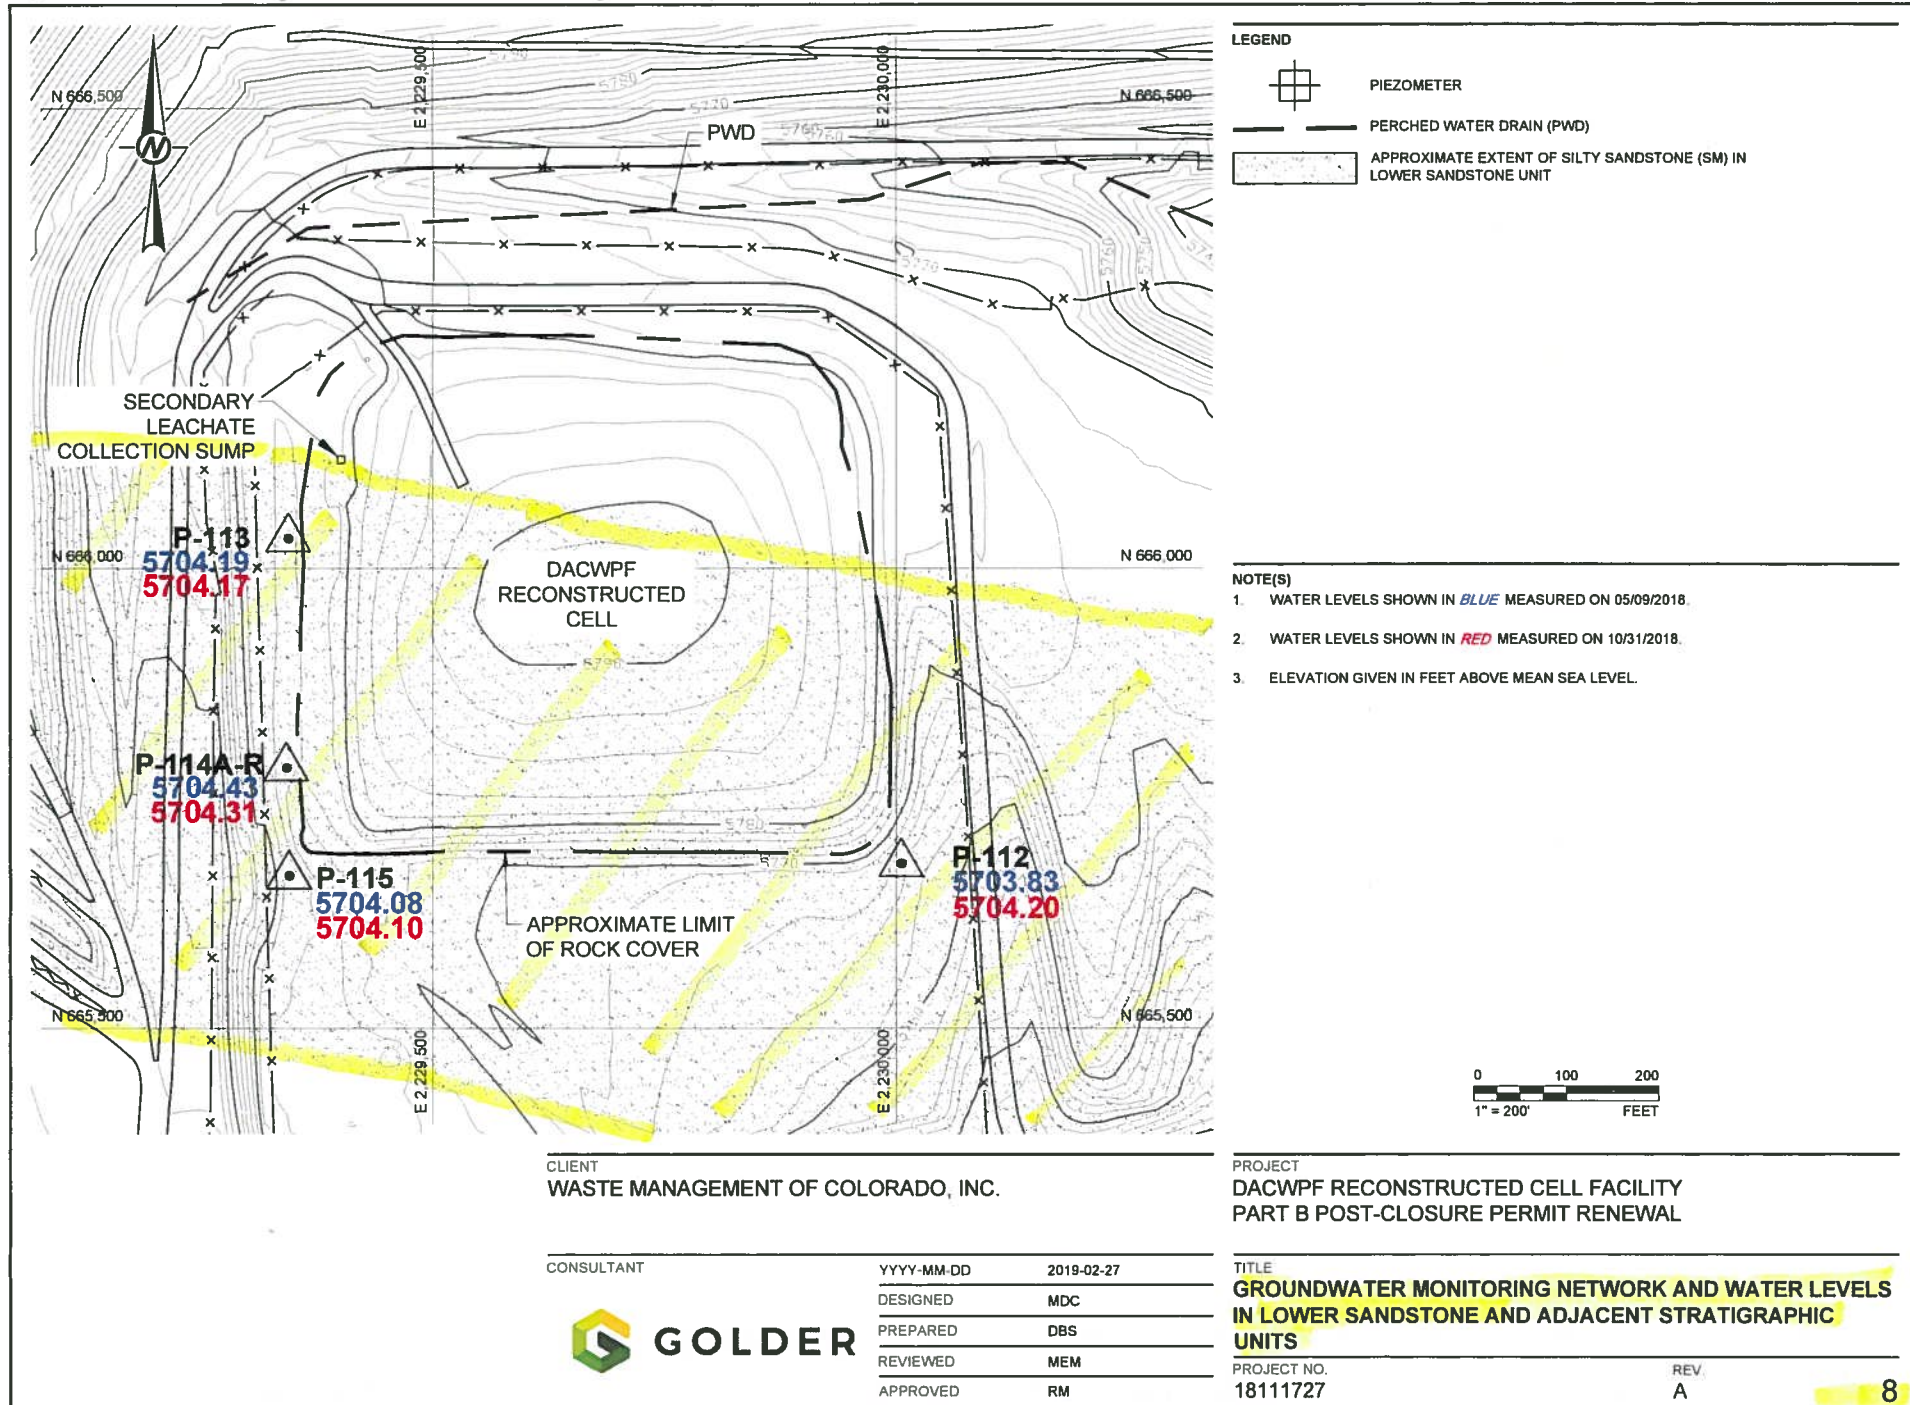

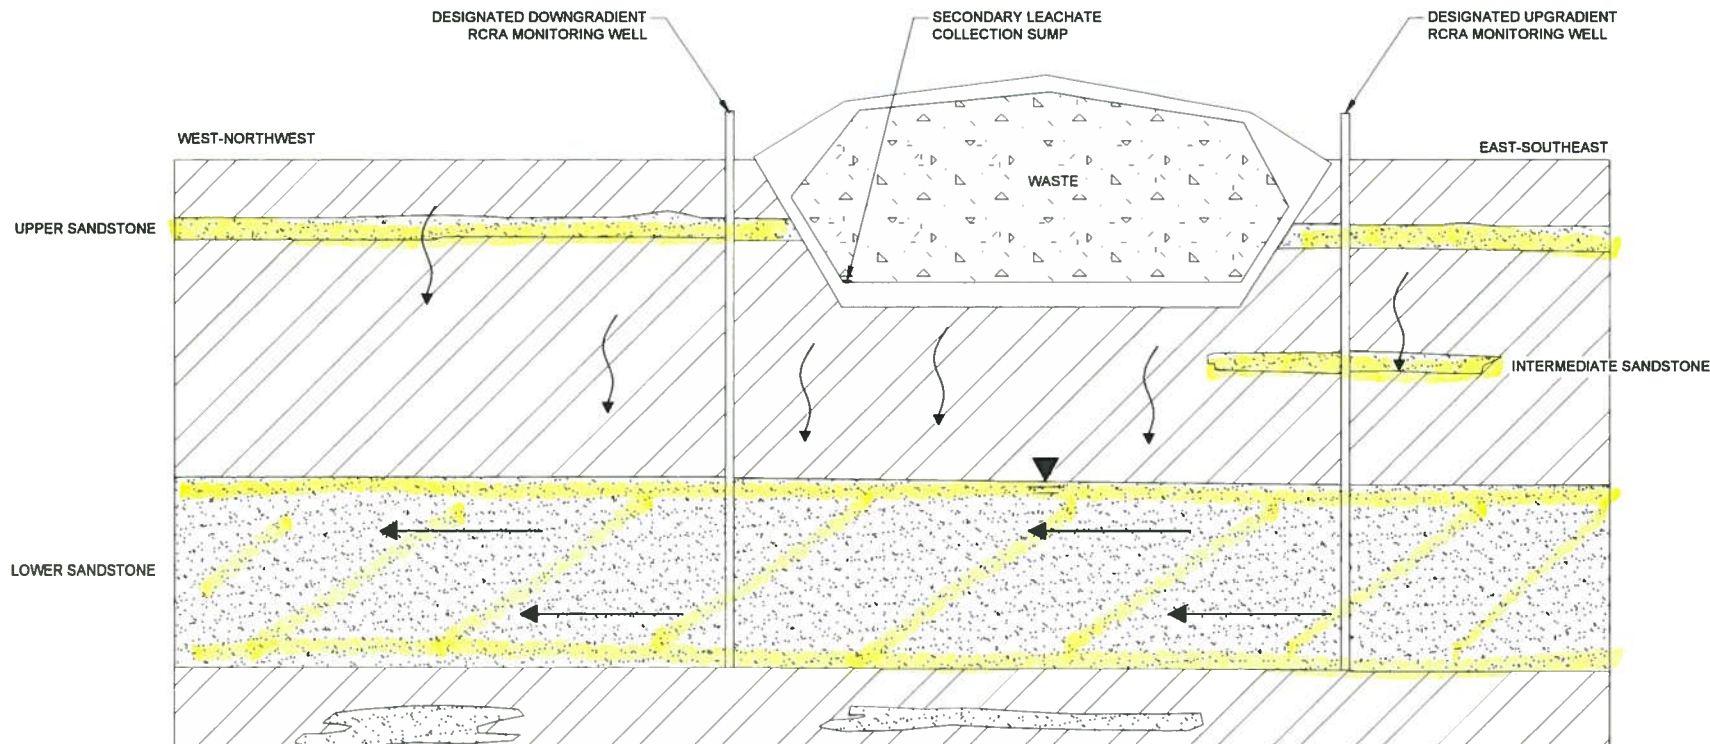

#### LEGEND

	CLAYSTONE		WATER LEVEL
	SILTY SANDSTONE		SATURATED ZONE FLOW DIRECTION
			UNSATURATED ZONE FLOW DIRECTION

#### NOTE(S)

- INTERMEDIATE SANDSTONE AS DESCRIBED IN GOLDER (1986) EXISTS ONLY BENEATH THE SOUTH-EASTERN CORNER OF THE RECONSTRUCTED CELL AND IS NOT DEPICTED IN THIS CROSS SECTION.

CLIENT  
WASTE MANAGEMENT OF COLORADO, INC.

PROJECT  
DACWPF RECONSTRUCTED CELL FACILITY  
PART B POST-CLOSURE PERMIT RENEWAL

CONSULTANT



YYYY-MM-DD 2019-02-27

DESIGNED	RM
PREPARED	DBS
REVIEWED	MEM
APPROVED	RM

TITLE

**SCHEMATIC HYDROGEOLOGIC CROSS SECTION**

PROJECT NO.  
18111727

REV  
A